


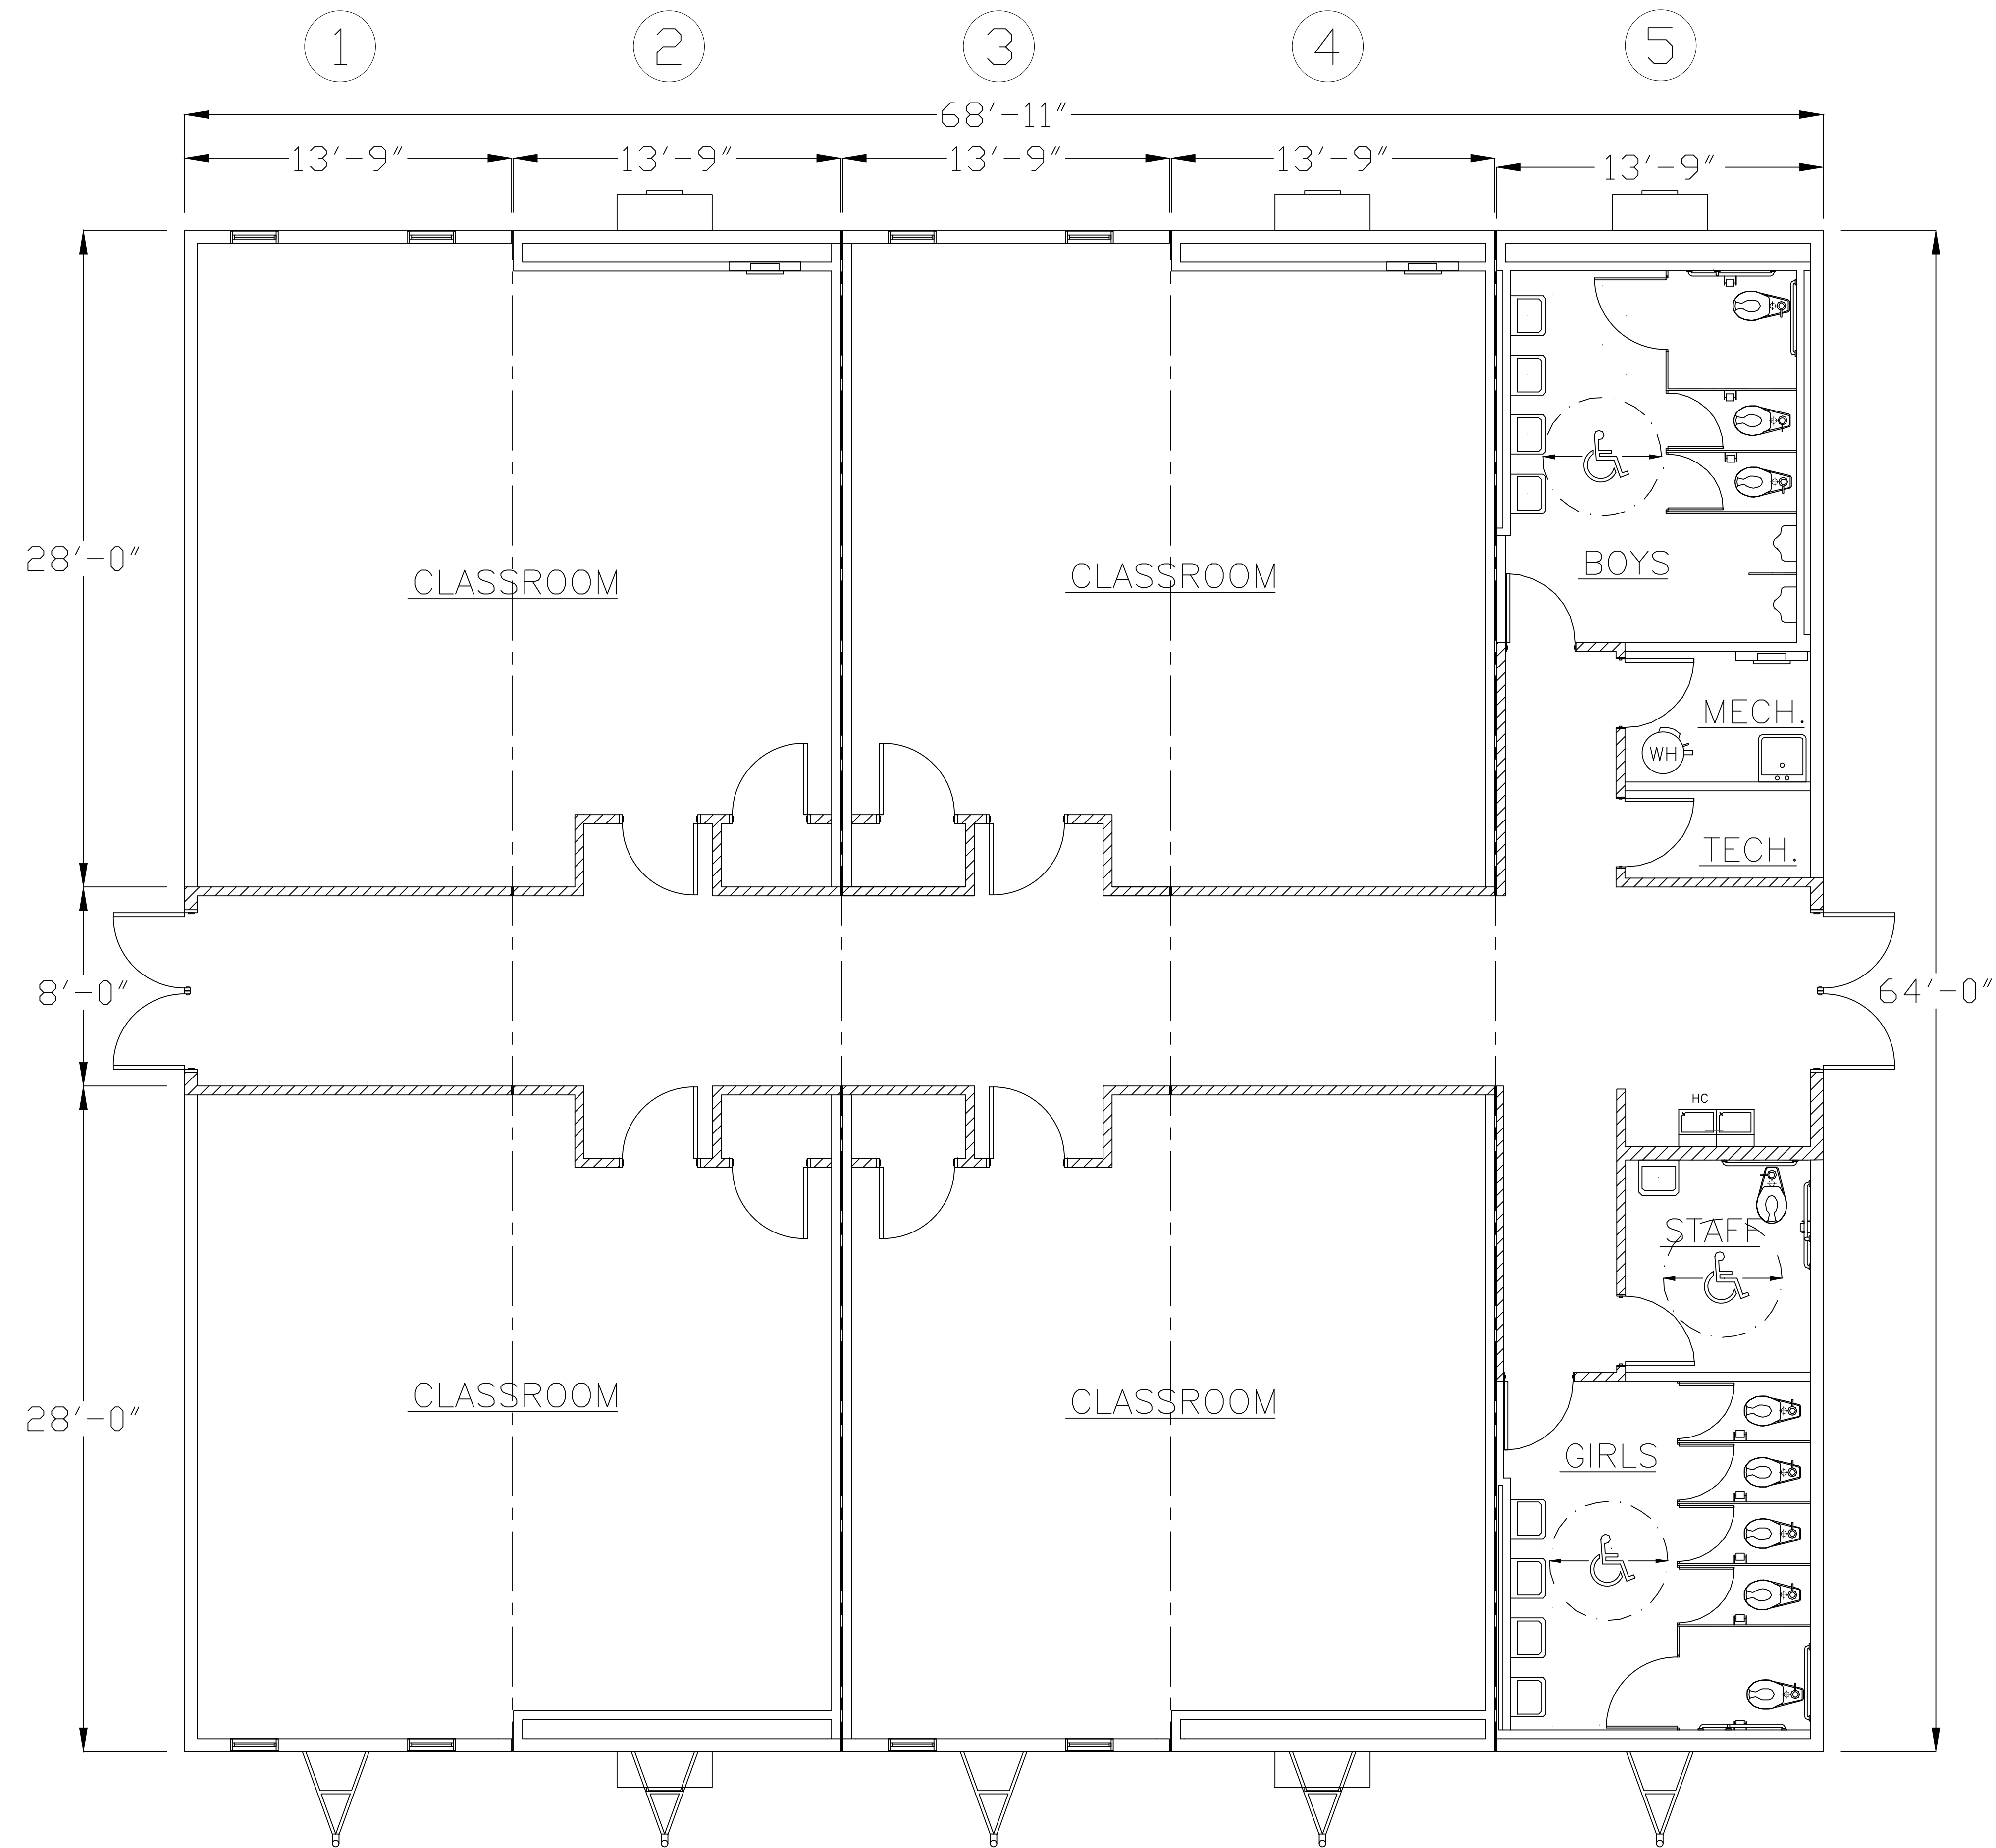

MOBILEASE
MODULAR SPACE, INC.
201 Route 130
Pedricktown, NJ 08067
O: 856.686.9600
F: 856.686.9240
sales@mobileasemodular.com
www.mobileasemodular.com

Drawing Notes

Drawing Keys

1	Proposed Floorplan	12.29
No.	Revision/Issue	Date

Project Name and Address
4 Classroom
5 Unit Complex
With ADA Bathrooms
14'x64' Units
Drawn By
L. O'Brien

Project 4 Classroom B/R	Sheet A1
Date 12.29.2020	Sheet 1 of 1
Scale 1/4"=1'-0"	